


DRINKING FOUNTAIN

4


SCALE: 1/4" = 1'-0"

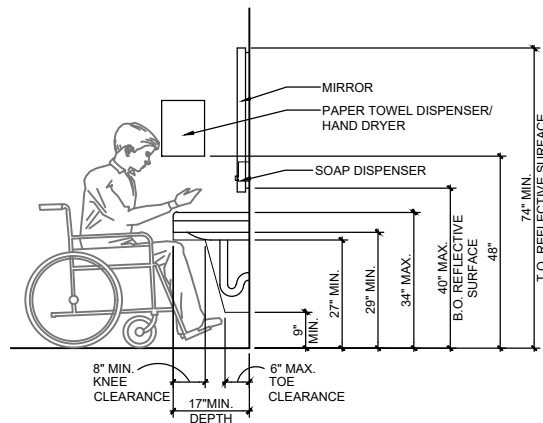

DETAIL ACCESSIBLE LAV.

3

SCALE: 1/4" = 1'-0"

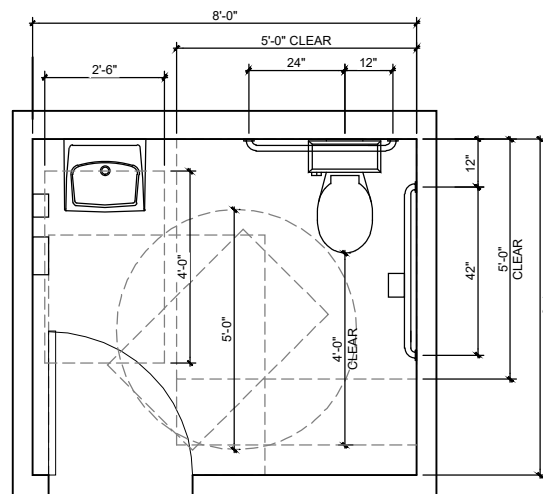


TYPICAL TOILET ROOM


2

SCALE: 1/4" = 1'-0"

- DRAWING NOTES**
1. ALL WOOD USED FOR BLOCKING OR FRAMING IS TO BE FIRE-RETARDANT TREATED.
 2. CONTRACTOR IS TO PROVIDE FIRE EXTINGUISHERS AS DIRECTED BY THE FIRE MARSHAL AT THE TIME OF FINAL INSPECTION.
 3. ALL HARDWARE SHALL BE LEVER TYPE DESIGN. ALL CLOSERS SHALL BE FULLY ADJUSTABLE. ALL HARDWARE, THRESHOLDS, ETC. SHALL CONFIRM W/ ADAAG, T24 AND ALL APPLICABLE CODES. .
 4. ALL NEW DOORS, JAMBS AT HINGE SIDE SHALL BE SET 4" FROM ADJACENT WALL UNLESS AVAILABLE WALL SPACE REQUIRES OTHERWISE.
 5. DIMENSIONS ARE TO FINISHED WALL. CONFIRM ALL MEASUREMENTS.

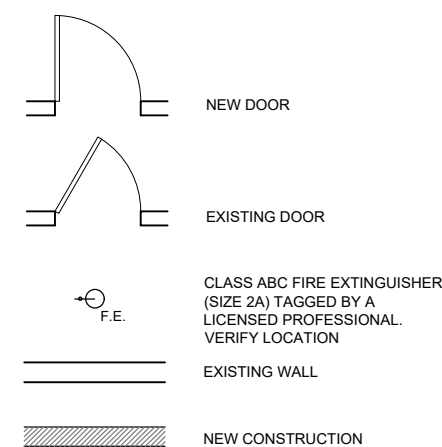

LEGEND

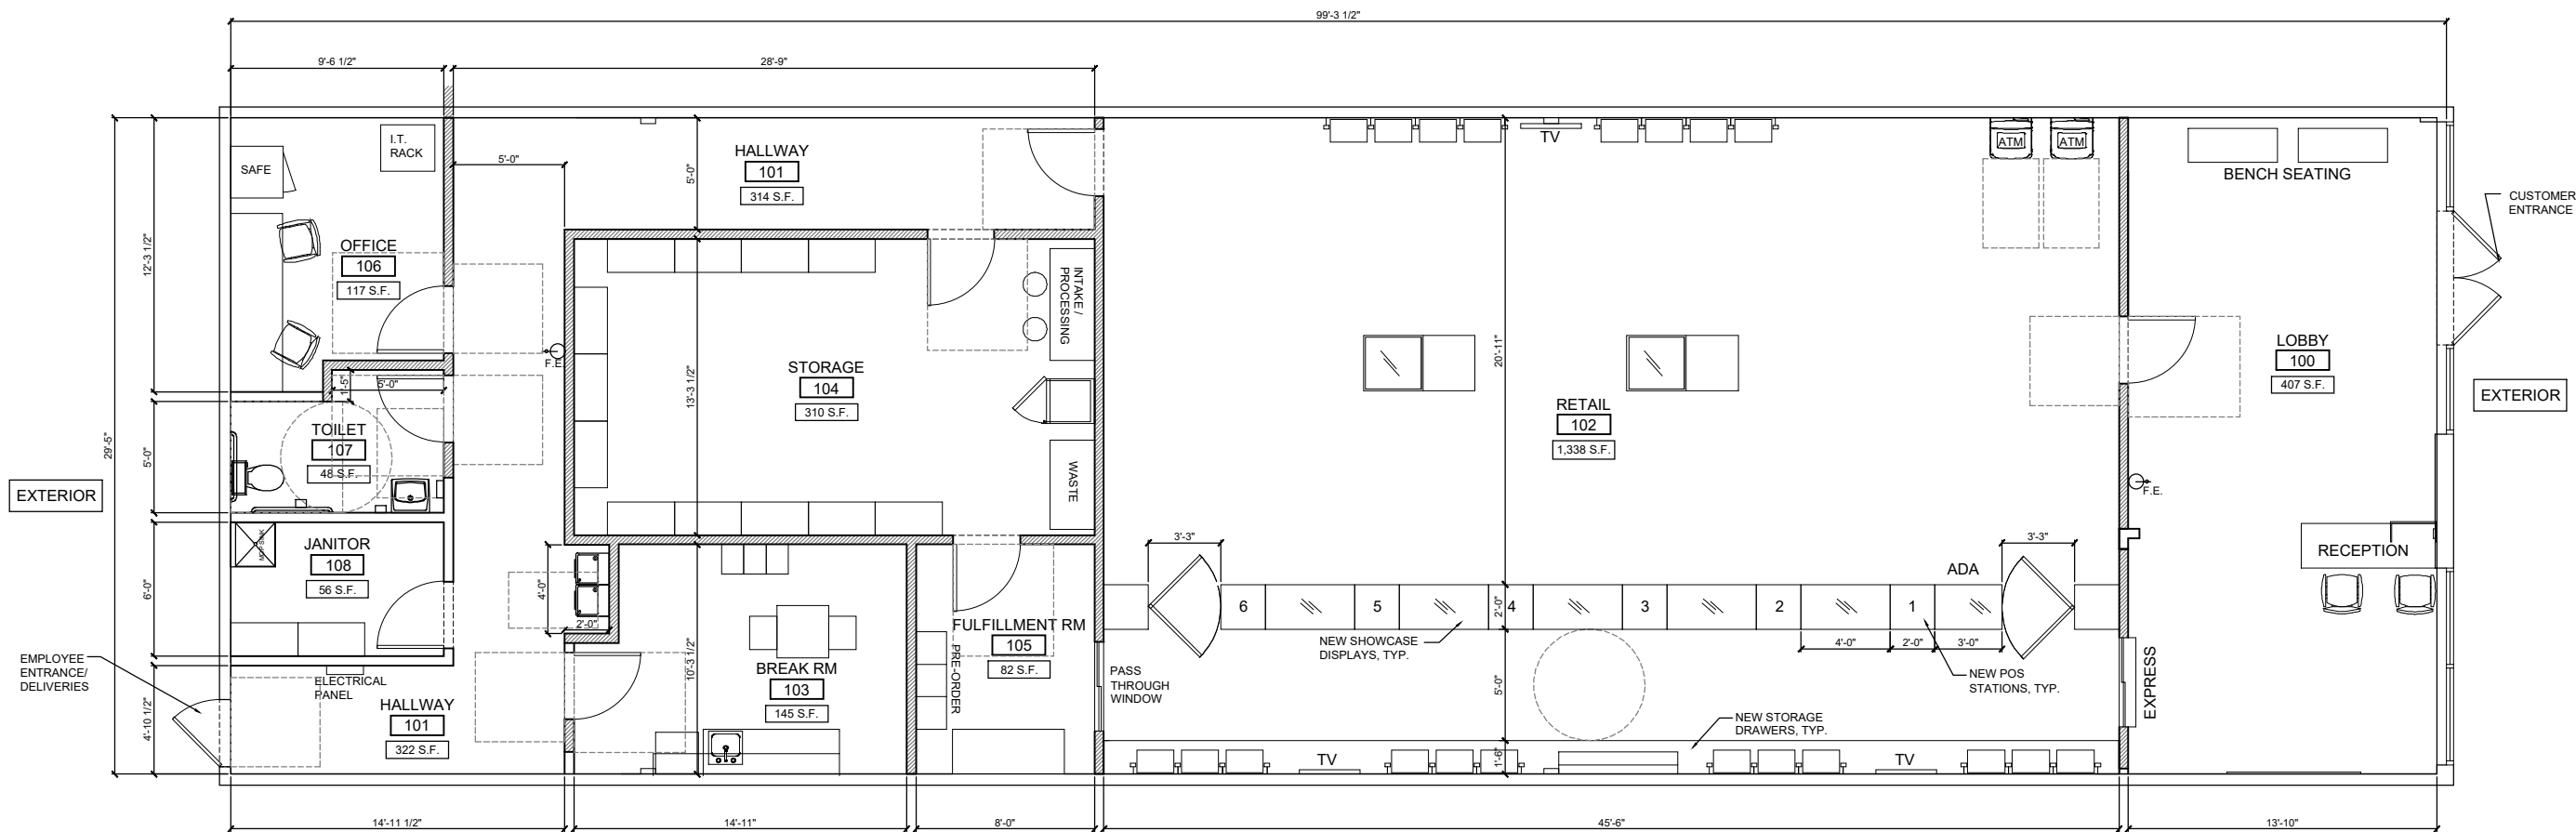

FLOOR PLAN

SCALE: 1/8" = 1'-0"



PLANS FOR SPECIAL USE PERMIT
1420 - INTERIOR TENANT IMPROVEMENT
982 MAIN STREET
FISHKILL, NY

APPLICANT:
 KORNEGAY & SON LLC

CONTACT: TONY KELLEY
 EMAIL: TONY@THEINTERSTATE420.COM
 PHONE: 518-867-9412

DESIGN:
 Temeka Group
 9073 Pulsar Ct. Suite B
 Corona, CA 92883
 951-538-2462
 www.temekagroup.com

CONTACT:
 MICHELLE DAVIDSON
 MICHELLE@TEMEKAGROUP.COM

PROJECT TITLE:

SUP
04.04.2024

FLOOR PLAN

A1.1