


Drawing Name: C:\PROJECTS\FARRO\DWG'S\FARRO\_COMPLETE\_SET.DWG Date: 02/12/25 Time: 11:08 AM




1 AREA OF STUDY  
SL-1 SCALE: 1" = 20'-0"

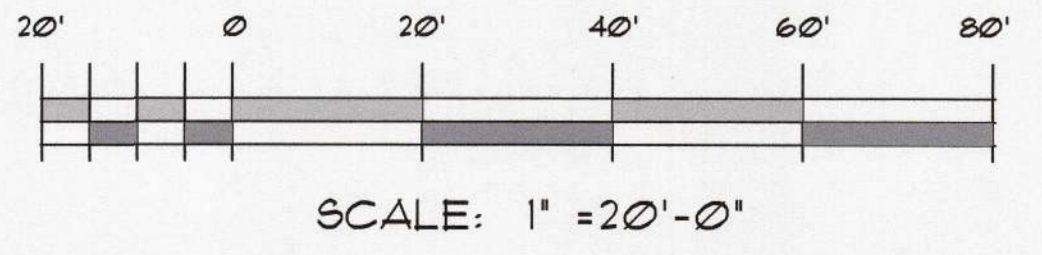

STATE LAW PROHIBITS ANY PERSON FROM ALTERING ANYTHING ON THIS DRAWING AND/OR THE ACCOMPANYING SPECIFICATION, UNLESS IT IS UNDER THE DIRECTION OF A LICENSED PROFESSIONAL. WHERE SUCH ALTERATIONS ARE MADE THE LICENSED PROFESSIONAL MUST SIGN, SEAL, DATE, AND DESCRIBE THE FULL EXTENT OF THE ALTERATION ON THE DRAWING AND/OR IN THE SPECIFICATION.

NO.	DATE	BY	CHECKED	DESCRIPTION

**CHARLES P. MAY & ASSOCIATES, P.C.**  
**DESIGN PROFESSIONALS**  
 367 Windward Highway □ 073 Min. Street, Suite 203  
 New Windsor, New York 12553 Fishkill, New York 12524  
 845-567-3030 845-896-2747  
 Email: charlespmay@cpma.com Website: www.charlespmayassociates.com

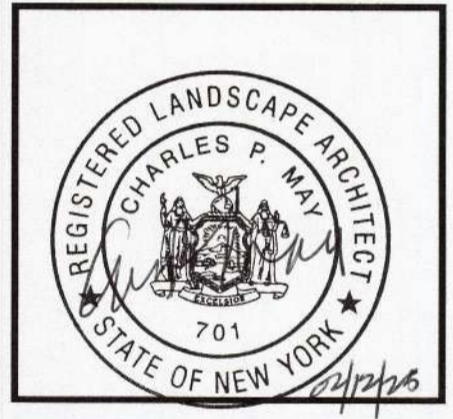

**TRADICIONEZ LATIN CUISINE**  
 1004 MAIN STREET SUITE 1 & 2  
 VILLAGE OF FISHKILL  
 DUTCHESS COUNTY, NEW YORK  
 PARCEL NO: 6155-01-696843

DATE	DRAWN	CHECKED
2/6/25	JDC	CPM

SCALE: 1" = 20'-0"

SHEET TITLE  
 SITE LAYOUT PLAN

PROJECT NUMBER  
 2024-15

**SL-1**  
 DRAWING NUMBER

SHEET 2 OF 3