


DATE: 12/17/2024
2:01 PM FACING SOUTH EAST TO PLAZA

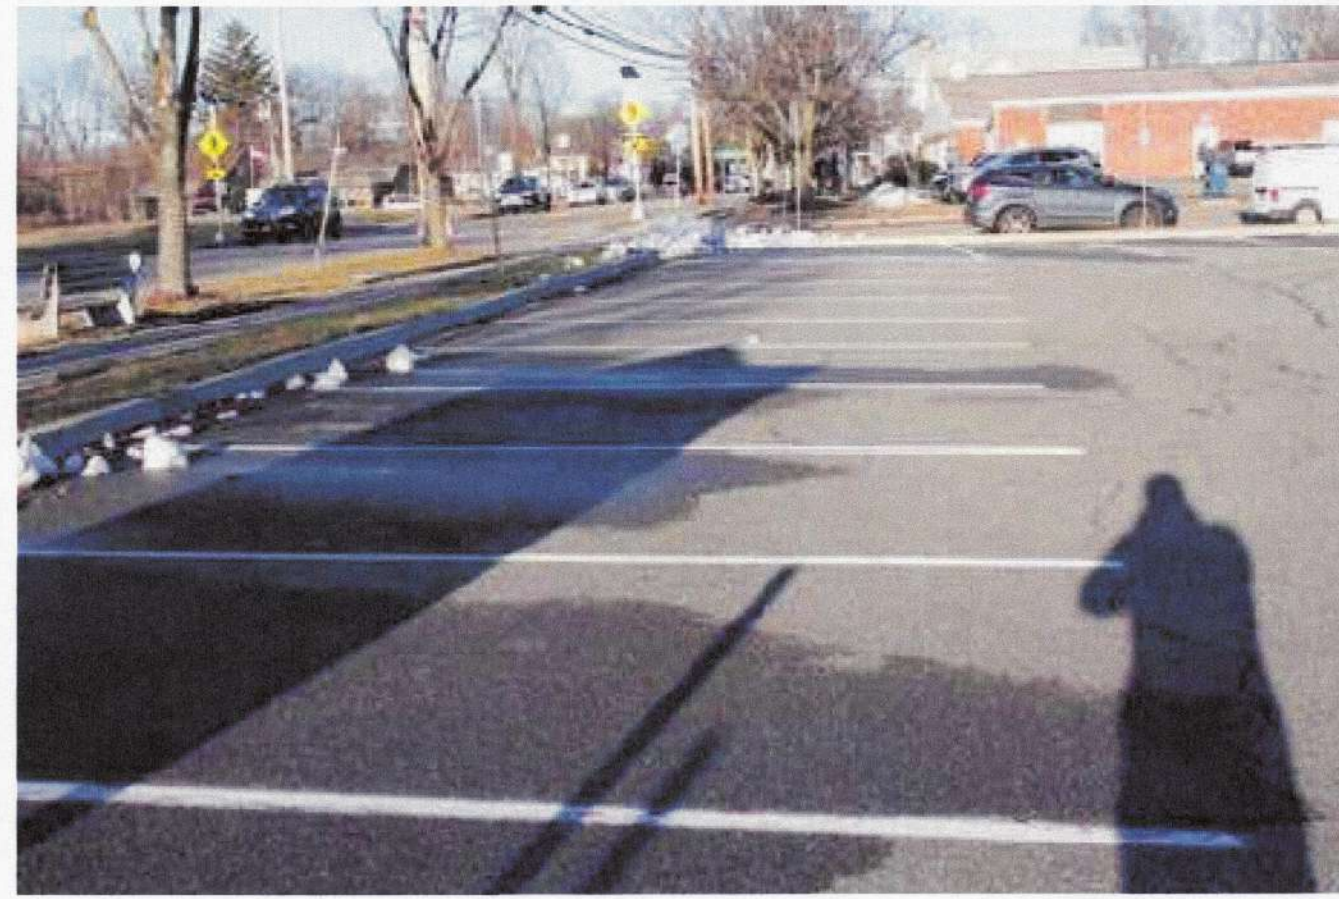

DATE: 12/17/2024
2:08 PM FACING NORTH EAST TO POST OFFICE



DATE: 12/17/2024
2:09 PM FACING EAST TO PLAZA



DATE: 12/17/2024
2:09 PM FACING EAST TO PLAZA



DATE: 12/19/2024
TIME: 10:15 AM FACING SOUTH WEST



DATE: 12/19/2024
TIME: 10:15 AM FACING SOUTH WEST ALONG MAIN STREET



DATE: 12/19/2024
TIME: 10:15 AM FACING NORTH EAST TO POST OFFICE



DATE: 12/19/2024
TIME: 10:15 AM FACING SOUTH TO PLAZA




DATE: 12/26/2024
TIME: 10:45 AM FACING WEST TO MAIN STREET



DATE: 12/26/2024
TIME: 10:45 AM FACING NORTH EAST TO POST OFFICE



DATE: 12/26/2024
TIME: 10:45 AM FACING NORTH EAST TO POST OFFICE

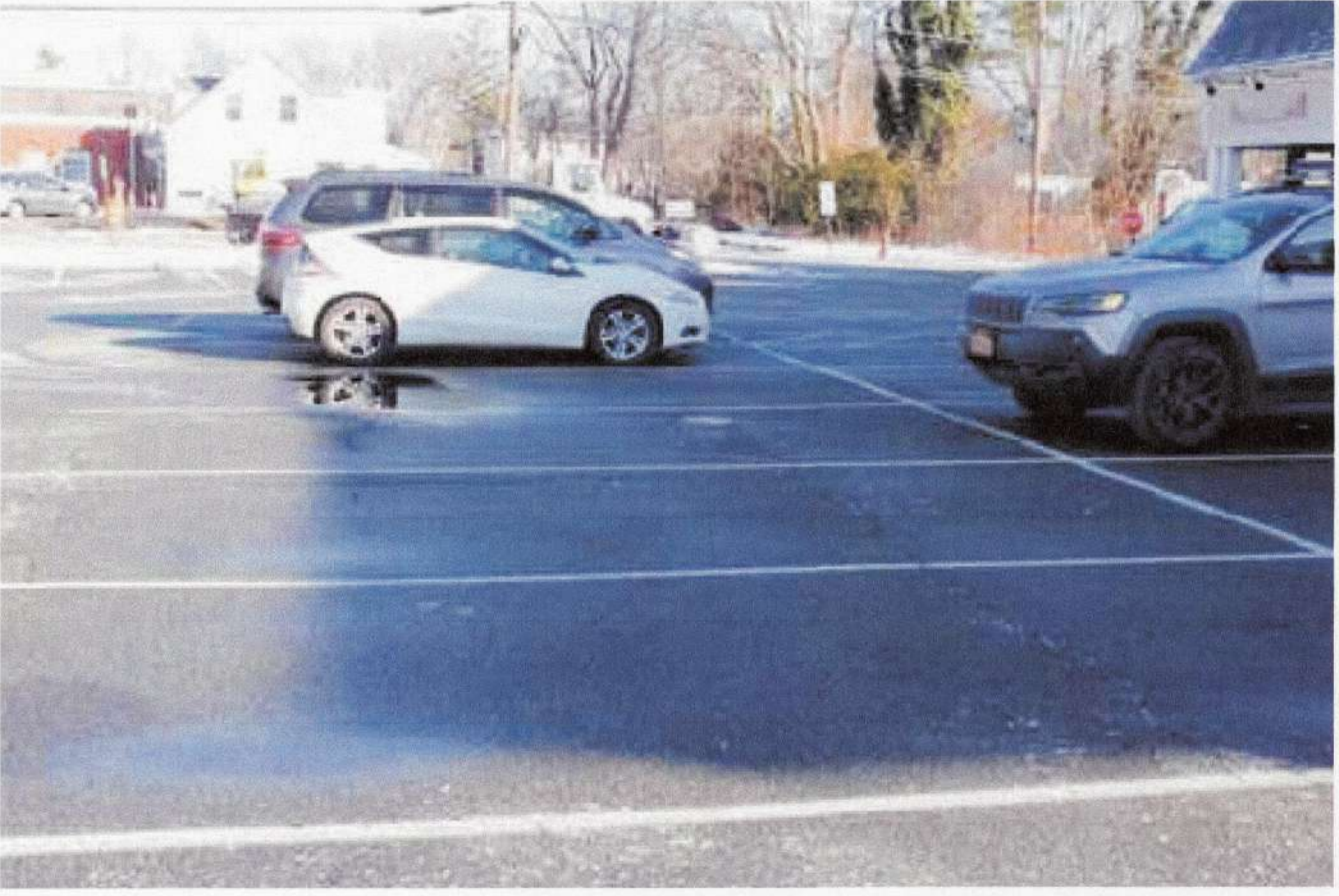

DATE: 12/26/2024
TIME: 10:45 AM FACING NORTH EAST TO POST OFFICE



DATE: 12/30/2024
TIME: 2:06 PM FACING SOUTH TO PLAZA



DATE: 12/30/2024
TIME: 2:06 PM FACING SOUTH WEST ALONG MAIN STREET




DATE: 12/30/2024
TIME: 2:06 PM FACING SOUTH WEST ALONG MAIN STREET



DATE: 12/30/2024
TIME: 2:06 PM FACING EAST TO PLAZA

| REVISIONS | | DESCRIPTION |
|-----------|------|-------------|
| NO. | DATE | BY |
| | | CHECKED |

CHARLES P. MAY & ASSOCIATES, P.C.
DESIGN PROFESSIONALS
 387 Windsor Highway, Suite 203
 New Windsor, NY 12553
 845-567-3030 845-896-2747
 Email: charlesmay@cpma.com Website: www.charlesmayassociates.com

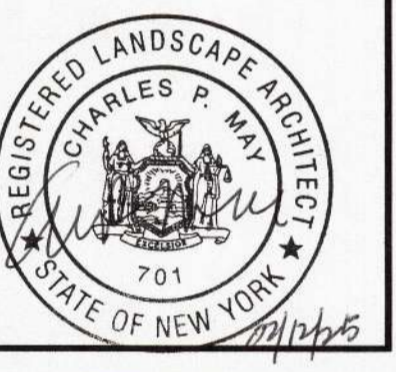

TRADICIONEZ LATIN CUISINE
 1004 MAIN STREET SUITE 1 & 2
 VILLAGE OF FISHKILL
 DUTCHESS COUNTY, NEW YORK
 PARCEL NO: 6155-01-696843

| DATE | DRAWN | CHECKED |
|--------|-------|---------|
| 2/6/25 | JDC | CFM |

SCALE: 1" = 20'-0"

SHEET TITLE
 PARKING STUDY PHOTOS

PROJECT NUMBER
 2024-15

PS-1

DRAWING NUMBER
 SHEET 3 OF 4