


Drawing Name: C:\PROJECTS\FARRO\DWG\S\FARRO_COMPLETE_SET.DWG Date: 04/02/25 Time: 9:56 AM

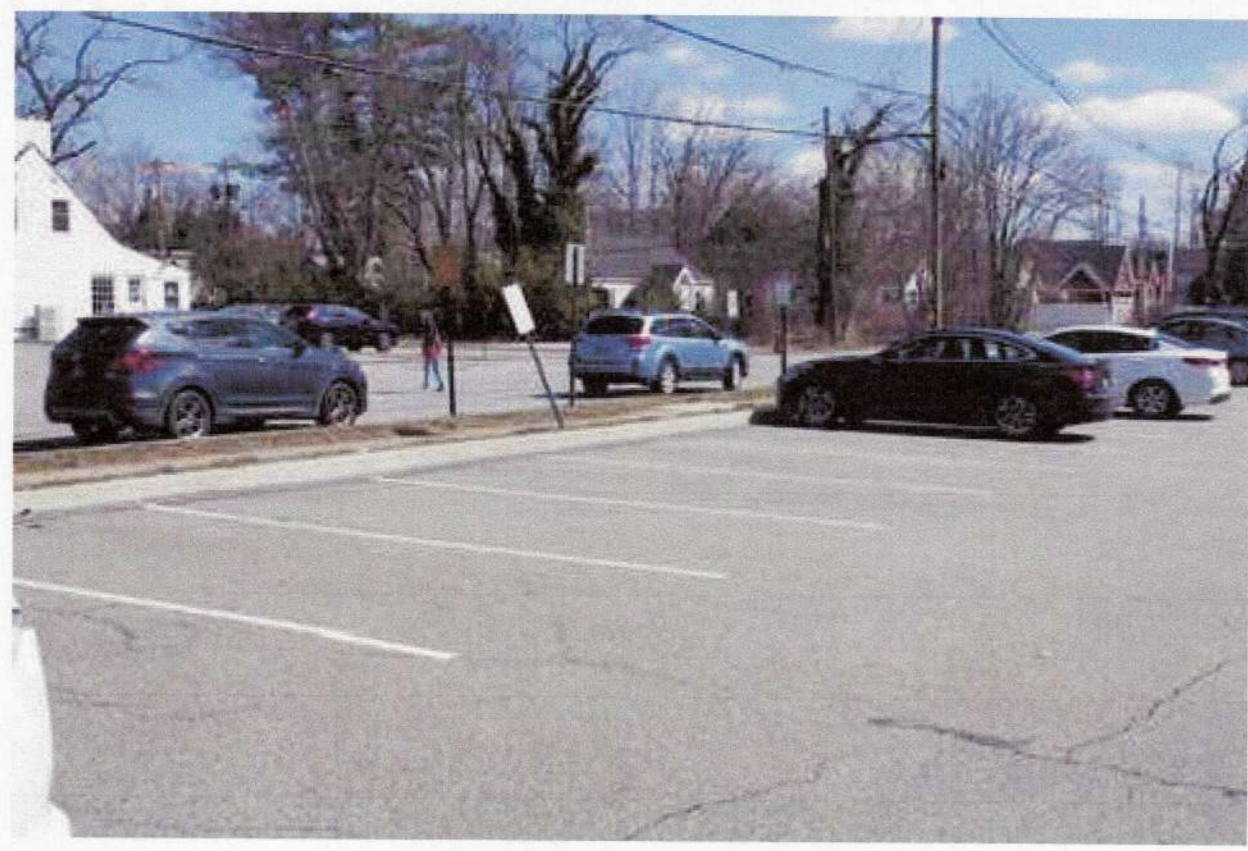

DATE: 3/25/2025 TIME: 1:30PM



DATE: 3/25/2025 TIME: 1:30PM



DATE: 3/25/2025 TIME: 1:30PM



DATE: 3/25/2025 TIME: 1:30PM

SPACES OCCUPIED	SPACES AVAILABLE	SPACES PROVIDED
47	55	102 SPACES
41	79	120 SPACES



DATE: 3/26/2025 TIME: 1:50PM



DATE: 3/26/2025 TIME: 1:50PM



DATE: 3/26/2025 TIME: 1:50PM



DATE: 3/26/2025 TIME: 1:50PM

SPACES OCCUPIED	SPACES AVAILABLE	SPACES PROVIDED
41	55	102 SPACES
49	71	120 SPACES



DATE: 3/27/2025 TIME: 11:30AM



DATE: 3/27/2025 TIME: 11:30AM



DATE: 3/27/2025 TIME: 11:30AM



DATE: 3/27/2025 TIME: 11:30AM

SPACES OCCUPIED	SPACES AVAILABLE	SPACES PROVIDED
35	61	102 SPACES
32	88	120 SPACES



DATE: 4/1/2025 TIME: 2:30PM



DATE: 4/1/2025 TIME: 2:30PM



DATE: 4/1/2025 TIME: 2:30PM



DATE: 4/1/2025 TIME: 2:30PM

SPACES OCCUPIED	SPACES AVAILABLE	SPACES PROVIDED
50	52	102 SPACES
38	82	120 SPACES

REVISIONS
BY
DATE
NO.

CHARLES P. MAY & ASSOCIATES, P.C.

DESIGN PROFESSIONALS
387 Windsor Highway
Suite 203
Poughkeepsie, NY 12624
845-887-3030
845-887-3032
Email: charlesmayassoc@aol.com Website: www.charlesmayassoc.com



TRADICIONEZ LATIN CUISINE

1004 MAIN STREET SUITE 1 & 2
VILLAGE OF FISHKILL
DUTCHESS COUNTY, NEW YORK
PARCEL NO: 6155-07-696643

DATE	DRAWN	CHECKED
4/2/25	JDC	CFM

SCALE: 1" = 20'-0"
SHEET TITLE
PARKING
STUDY
PHOTOS

PROJECT NUMBER
2024-15

PS-1

DRAWING NUMBER
SHEET 3 OF 5